


F5	232 PARSONAGE LANE	08.12.09
	CARRIAGE HOUSE	scale: 1/4"=1'-0"
		RE: 08.27.09

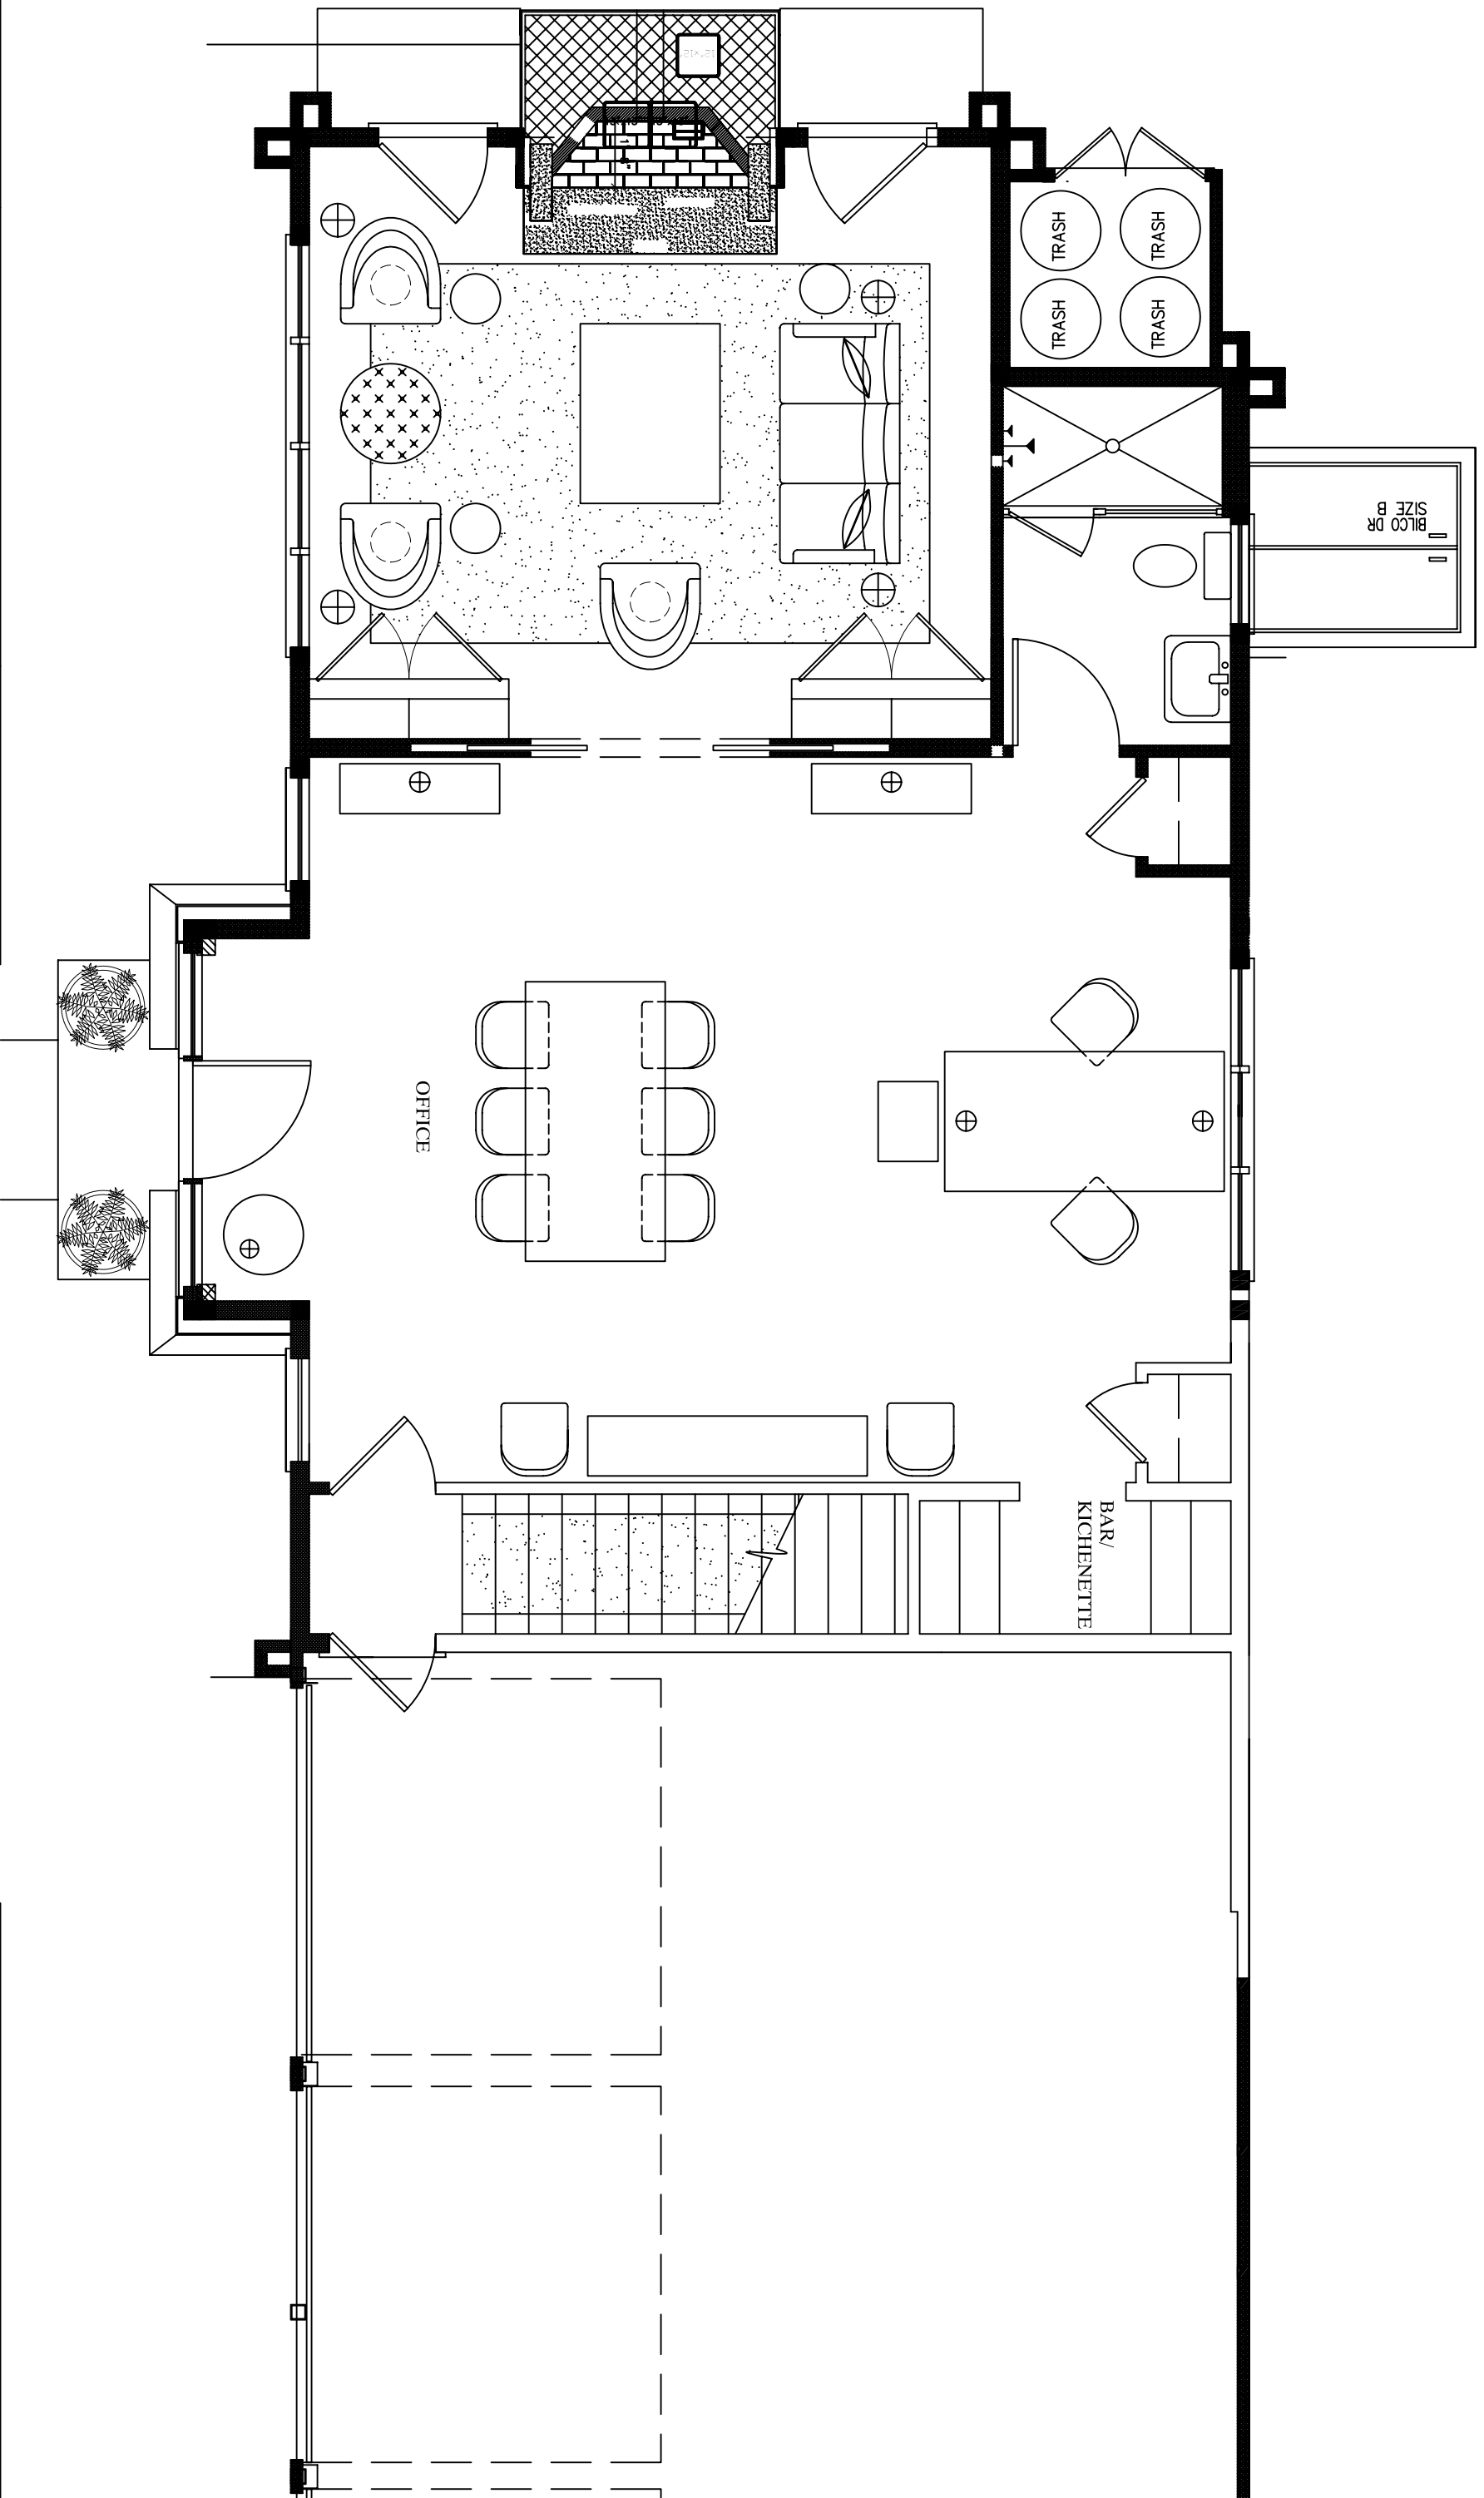

Jed Johnson Associates	
32 Sixth Avenue New York, NY 10013	(212)707.8989 ph (212)581.0208 fax