


F4

232 PARSONAGE LANE
POOL HOUSE

08.12.09
scale: 1/4"=1'-0"
RE: 08.26.09

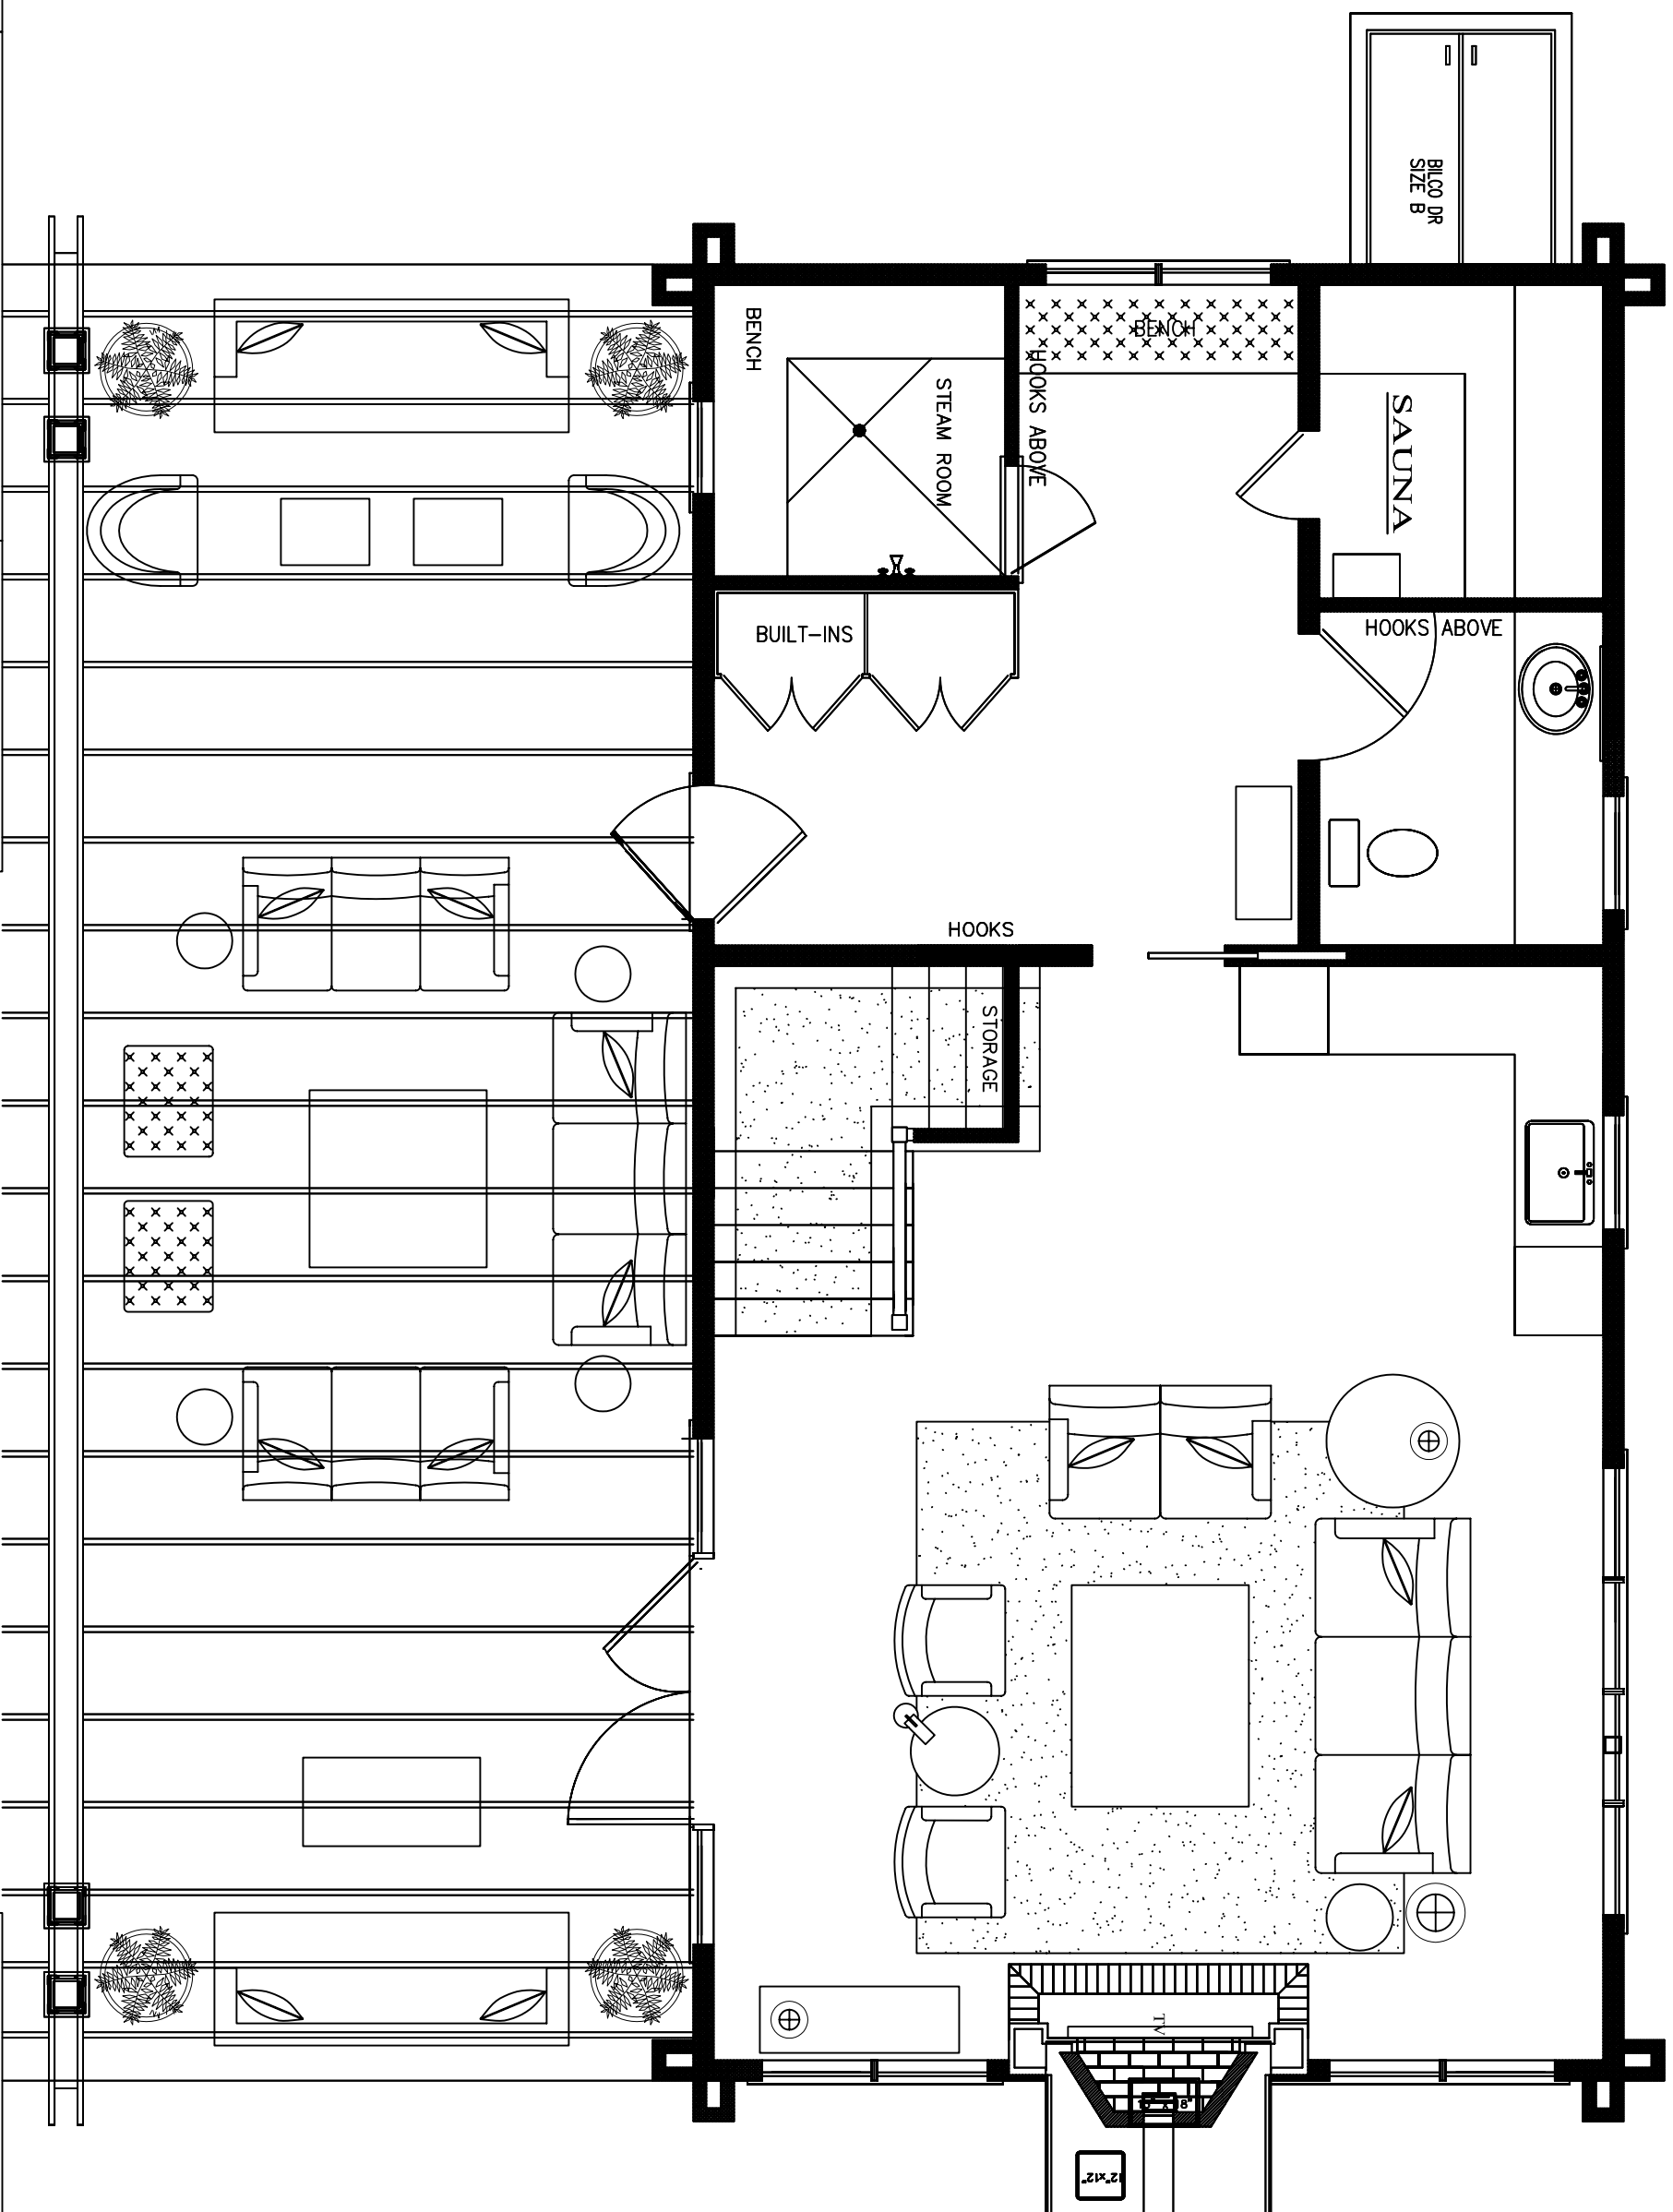

Jed Johnson Associates
32 Sixth Avenue
New York, NY 10013
(212)707.8989 ph
(212)581.0208 fax